



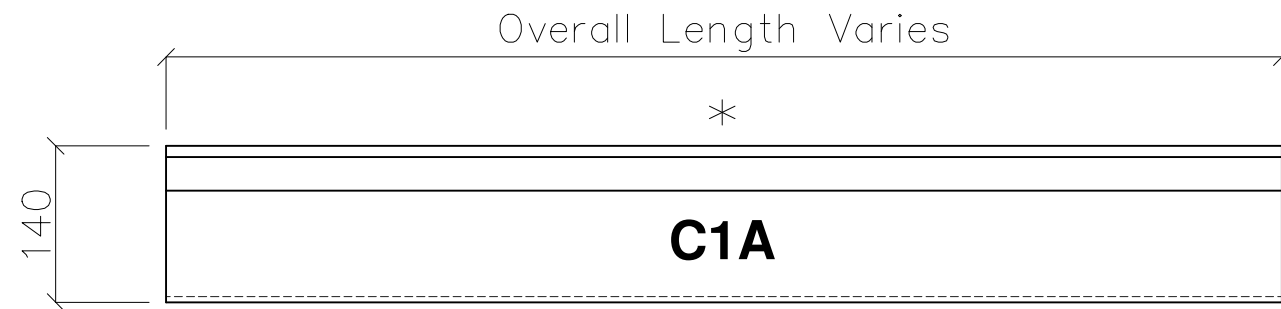


Front Elevation

* denotes SEEN FACES

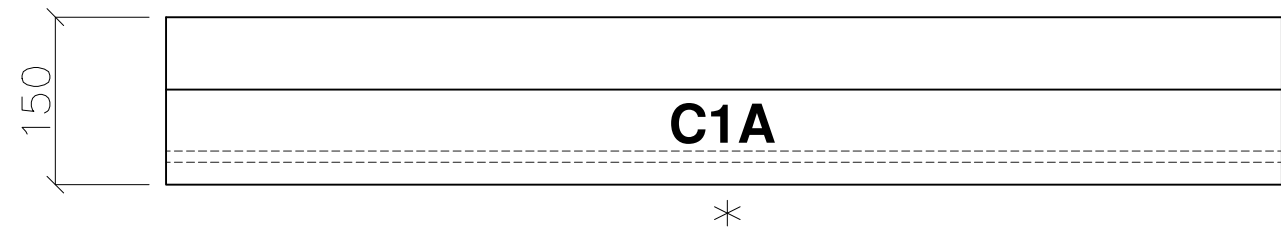


Plan View

* denotes SEEN FACES

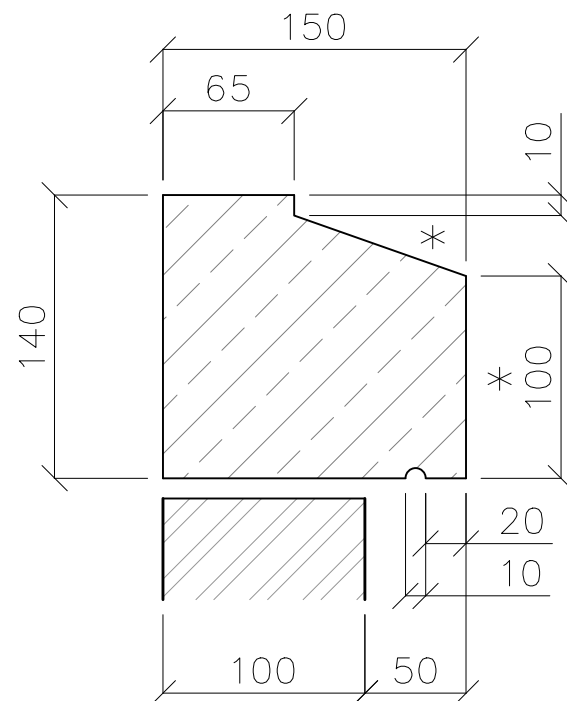

Section

* denotes SEEN FACES

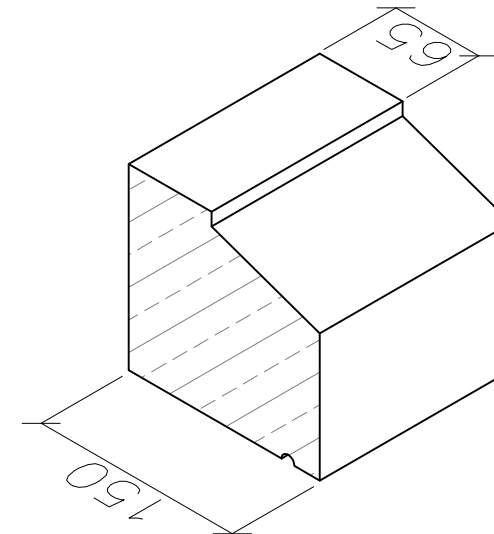

Product Specification

Wetcast Stone

Strength: >45N/mm²

Typical Density: 2500Kg/m³

Drying Shrinkage: <0.04%

Water Absorption: 0.09mg/mm²

Semi Dry Stone

Strength: >28N/mm²

Typical Density: 2000Kg/m³

Drying Shrinkage: <0.04%

Water Absorption: 0.95mg/mm²

SEMI DRY - Maximum length in 1 piece = 1200mm

WETCAST - Maximum length in 1 piece = 1500mm



Project/Site Address:

SERENE STONE LIMITED
TECHNICAL DATA SHEET

Drawing Title:

C1A SLIP CILL FOR
BRICKWORK

Drawn: JJB

Date: 08/2017

Scale: NTS

Drawing Ref:

SSP-007

Rev:

0