



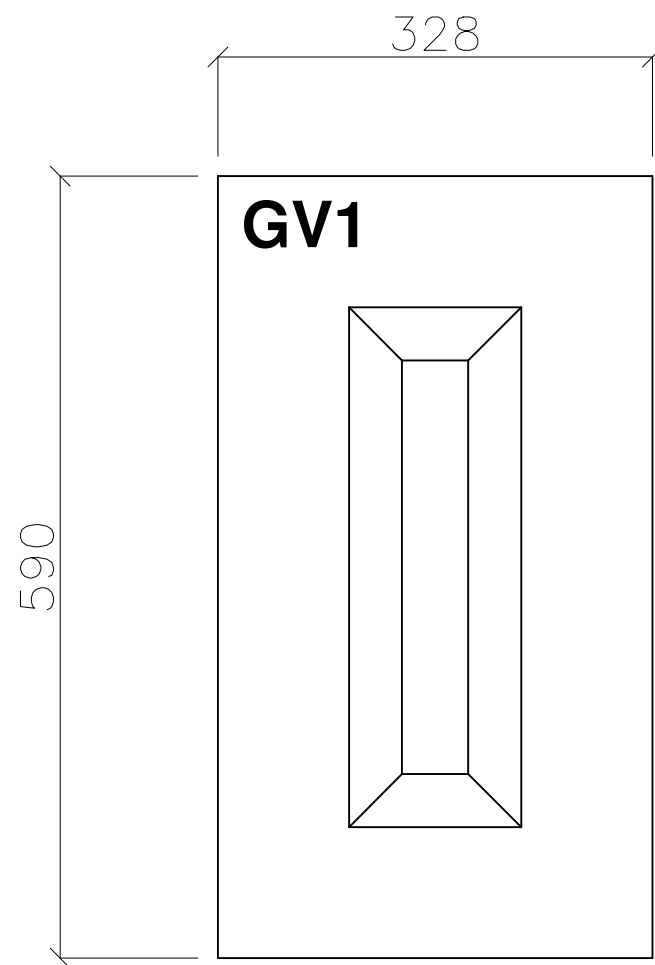



Front Elevation

* denotes SEEN FACES

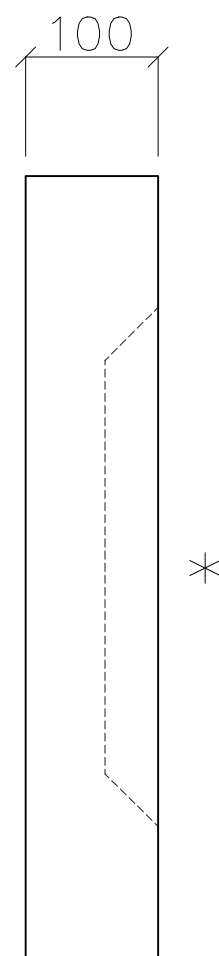

Side Elevation

* denotes SEEN FACES

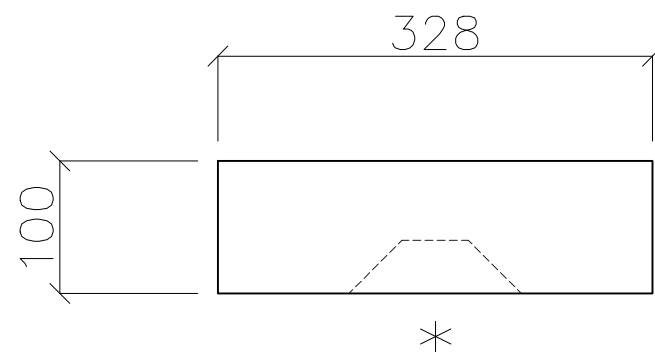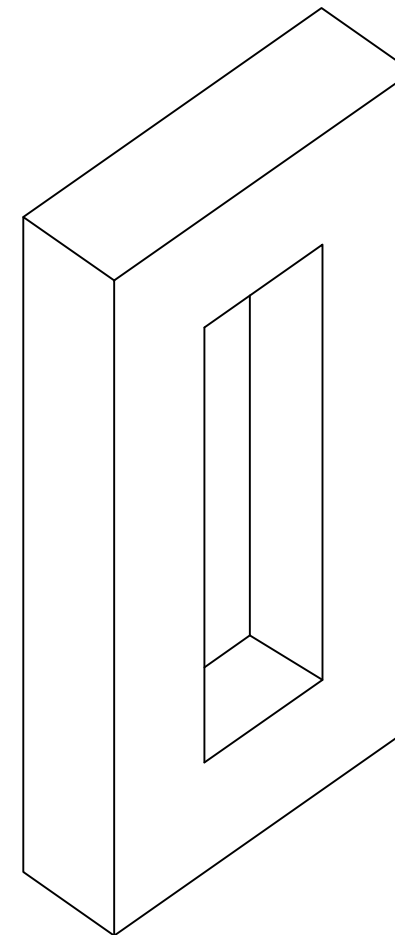

Plan View

* denotes SEEN FACES

Product Specification

Wetcast Stone

Strength: >45N/mm²

Typical Density: 2500Kg/m³

Drying Shrinkage: <0.04%

Water Absorption: 0.09mg/mm²

Semi Dry Stone

Strength: >28N/mm²

Typical Density: 2000Kg/m³

Drying Shrinkage: <0.04%

Water Absorption: 0.95mg/mm²



Project/Site Address:

**SERENE STONE LIMITED
TECHNICAL DATA SHEET**

Drawing Title:

GV1 GABLE VENT

Drawn: JJB

Date: 10/2018

Scale: NTS

Drawing Ref:

SSP-074

Rev:

0