



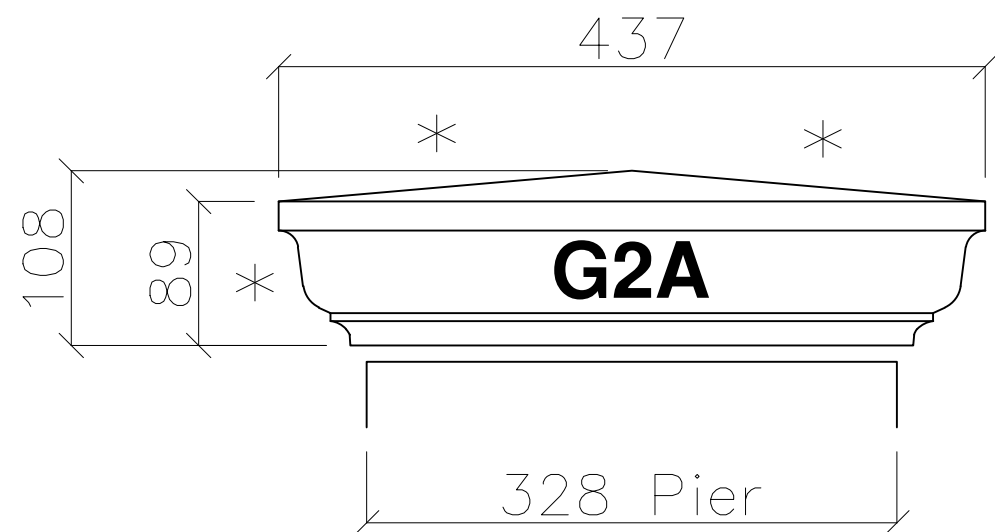


Front Elevation

* denotes SEEN FACES

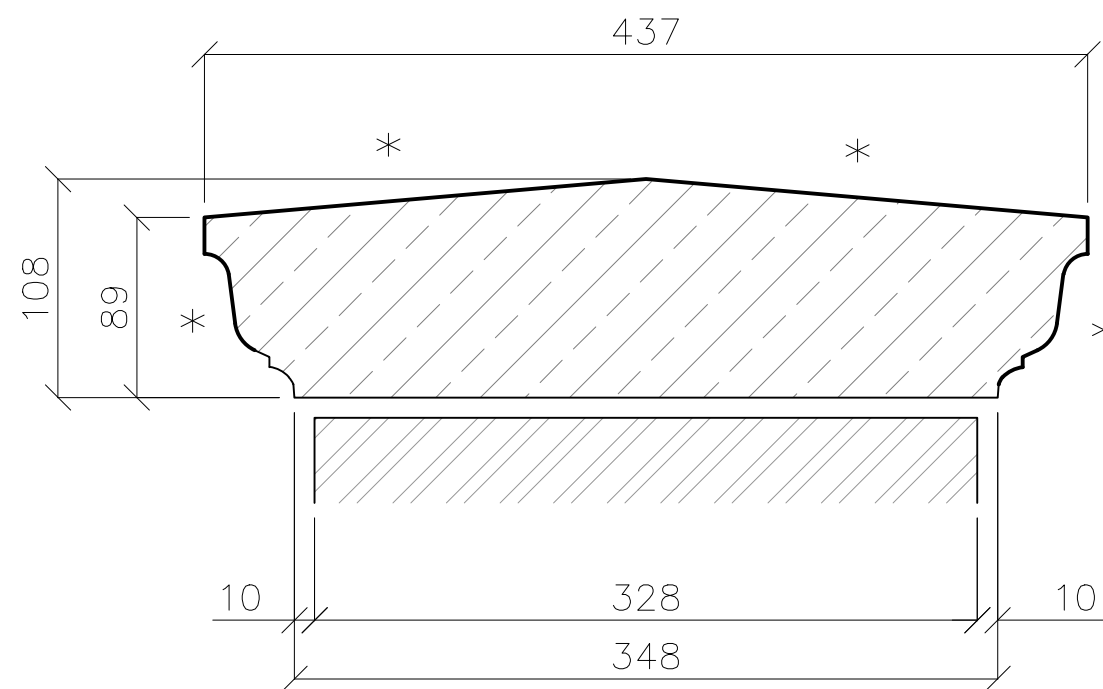

Section

* denotes SEEN FACES

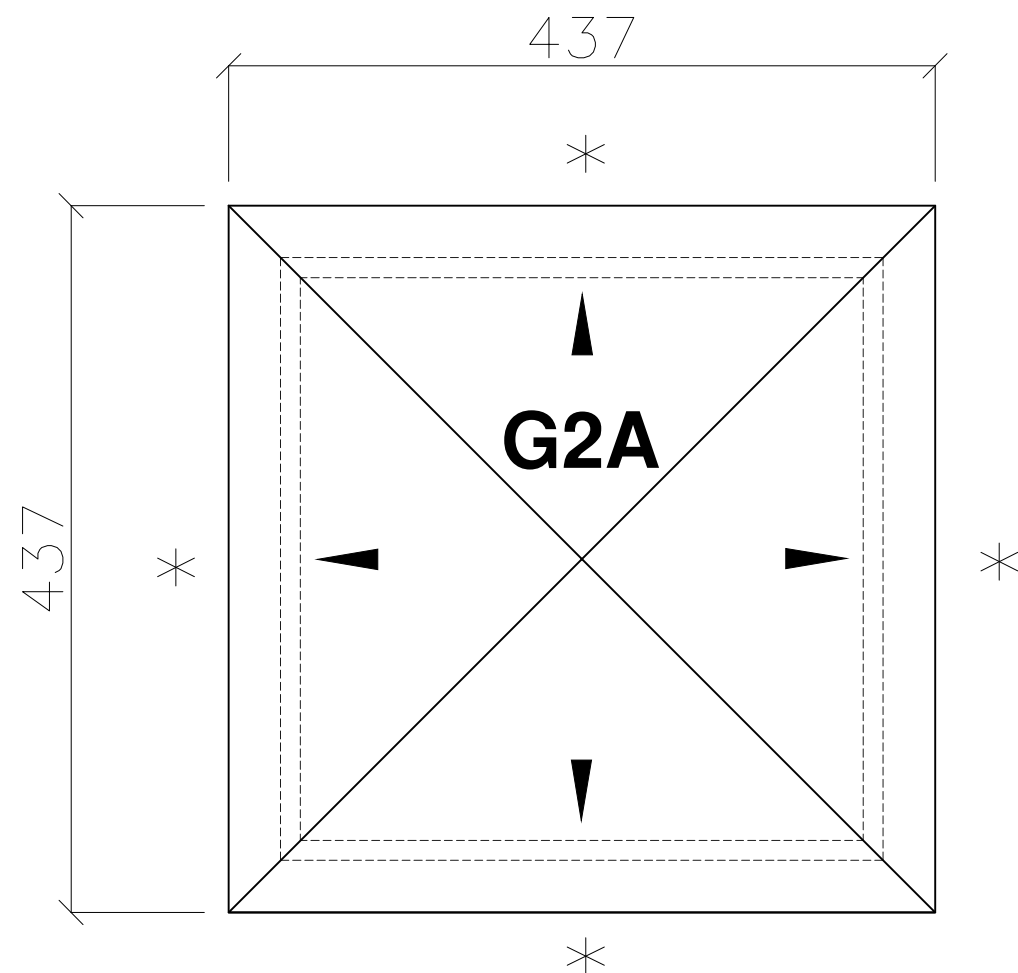

Plan View

* denotes SEEN FACES

Product Specification

Wetcast Stone

Strength: >45N/mm²

Typical Density: 2500Kg/m³

Drying Shrinkage: <0.04%

Water Absorption: 0.09mg/mm²

Semi Dry Stone

Strength: >28N/mm²

Typical Density: 2000Kg/m³

Drying Shrinkage: <0.04%

Water Absorption: 0.95mg/mm²



Project/Site Address:

**SERENE STONE LIMITED
TECHNICAL DATA SHEET**

Drawing Title:

**G2A MOULDED PIER
CAPPING**

Drawn: JJB Date: 08/2017

Scale: NTS

Drawing Ref:

SSP-044

Rev:

0